


INWENTARYZACJA ARCHITEKTONICZNA	
Adres	Gdynia, ul. Łużycka 2
Nazwa rys.	RZUT I PIĘTRA
Wykonani	
Skala 1:100	Rys. nr 2

POK: 277,6 m²

1	
2	
3	
4	210,8 m ²
5	23,7 m ²
6	10 m ²
7	5,4 m ²
8	27,2 m ²
9	277,6
razem	277,6

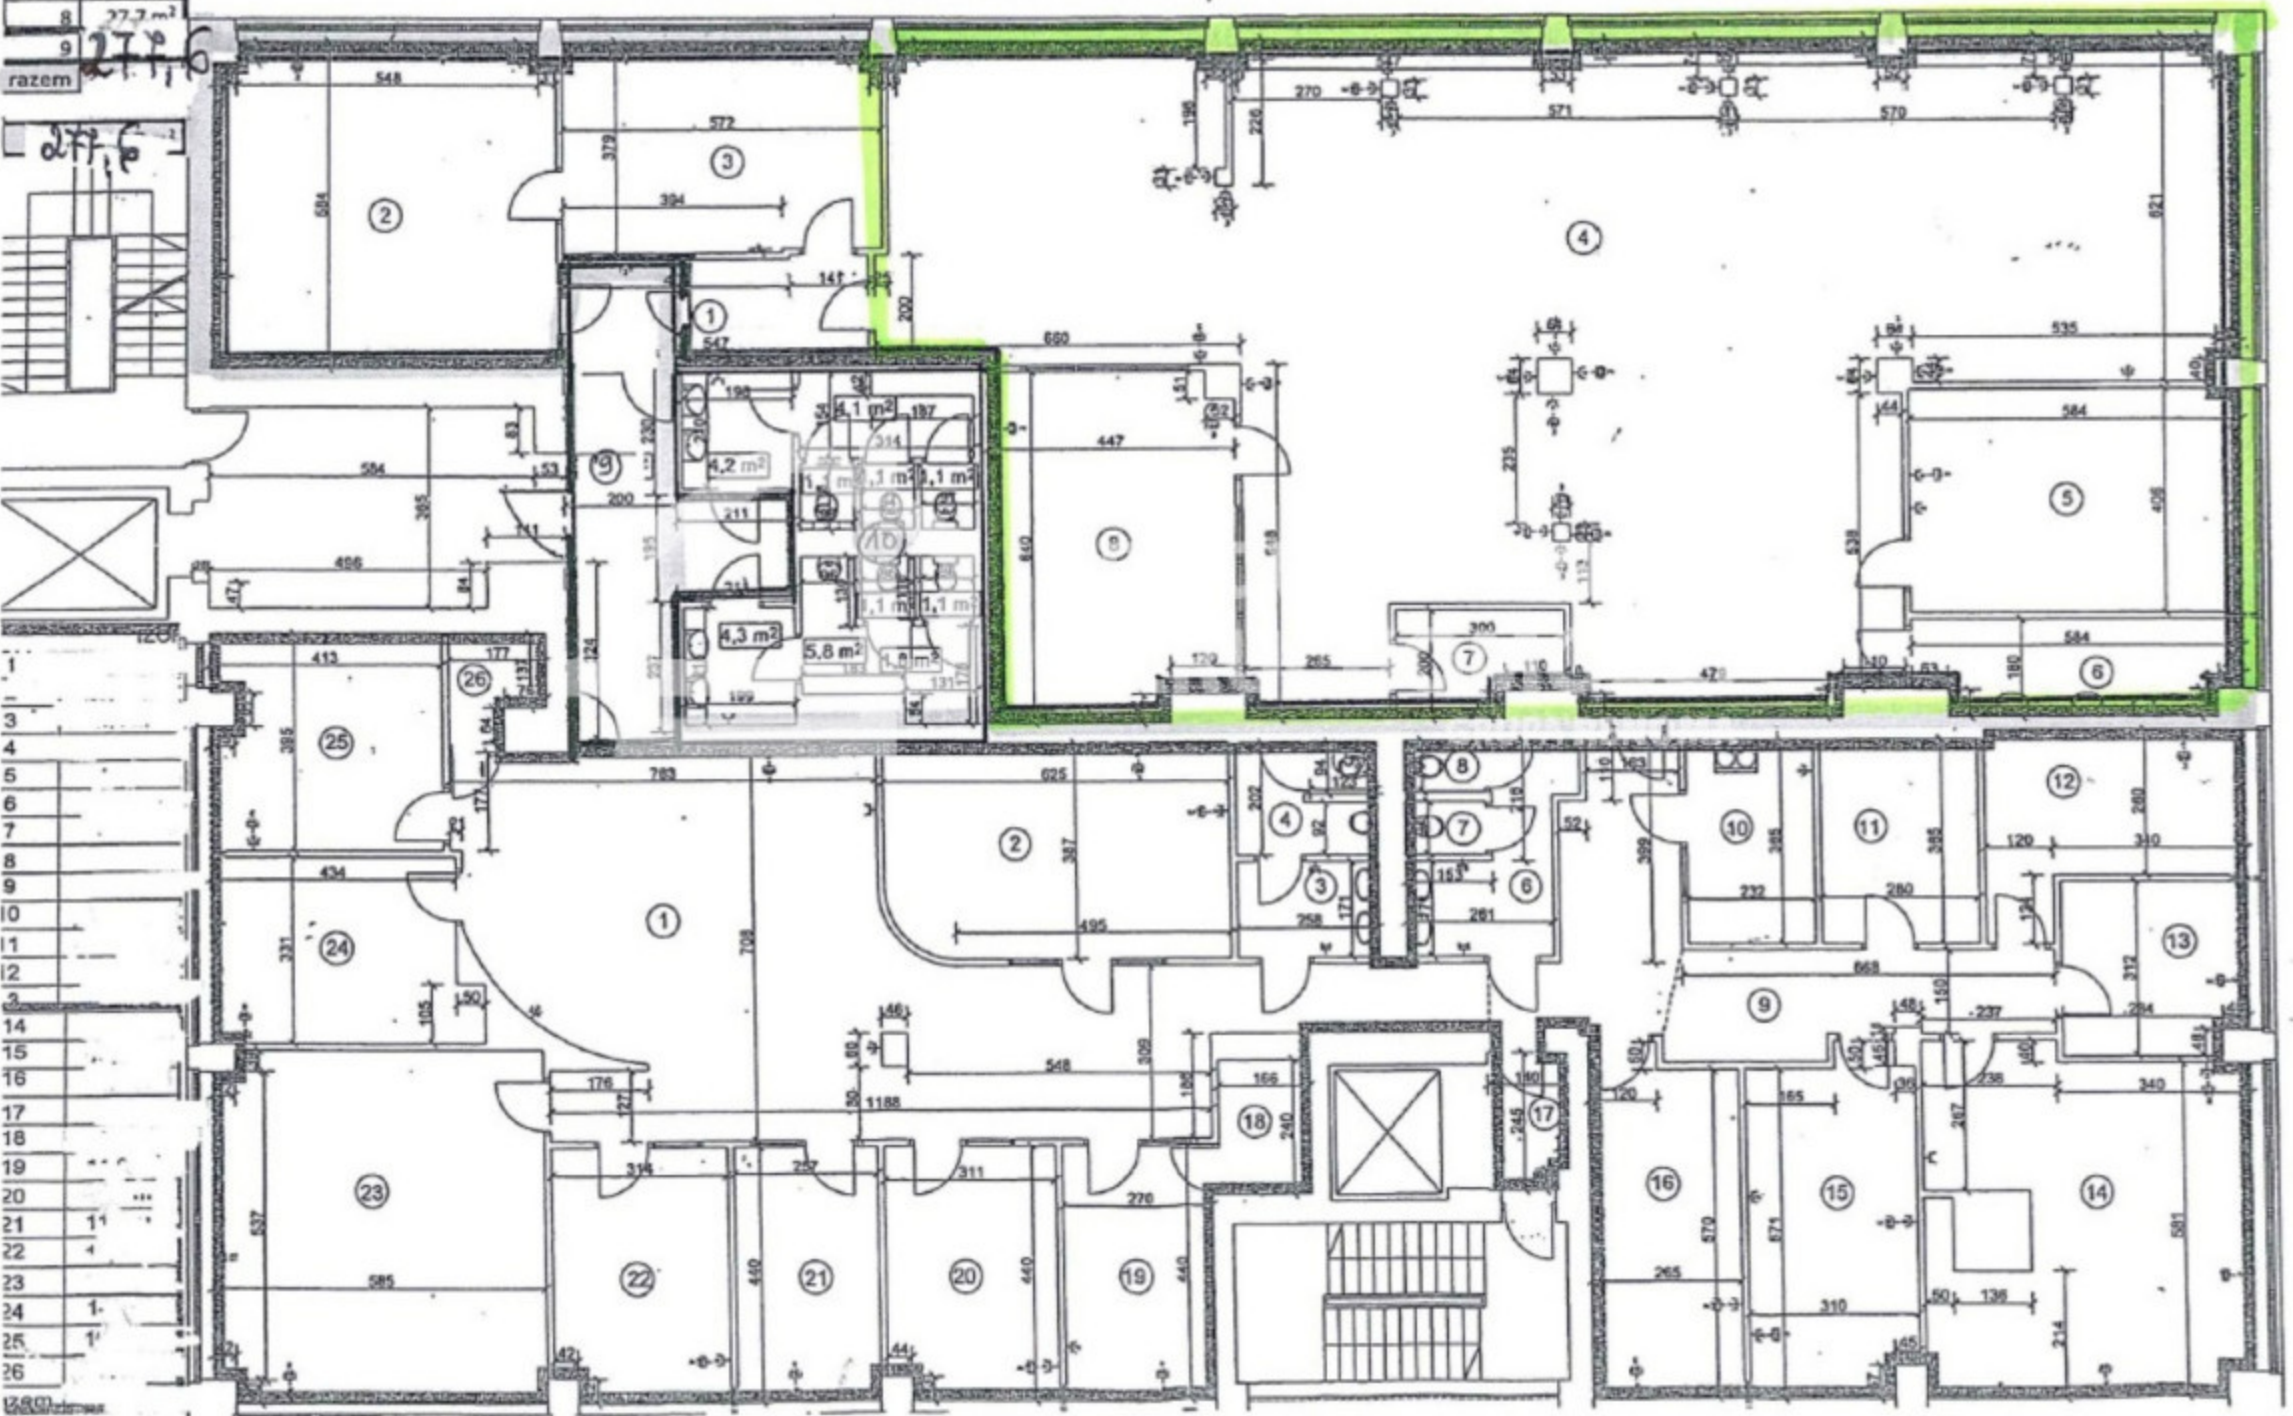

1	
2	
3	
4	
5	
6	
7	
8	
9	
10	
11	
12	
13	
14	
15	
16	
17	
18	
19	
20	
21	11
22	4
23	
24	1
25	1
26	