
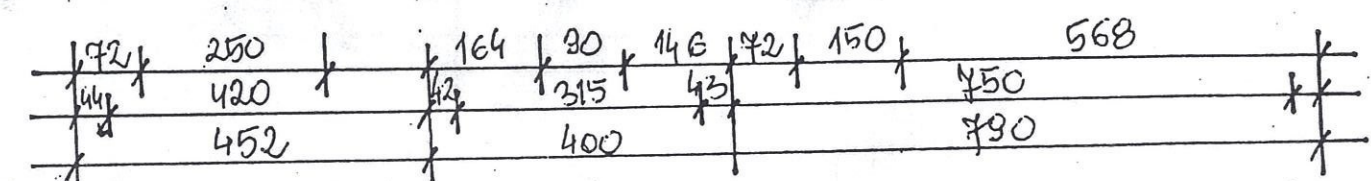


Niata garazone

1

sienny fundament.

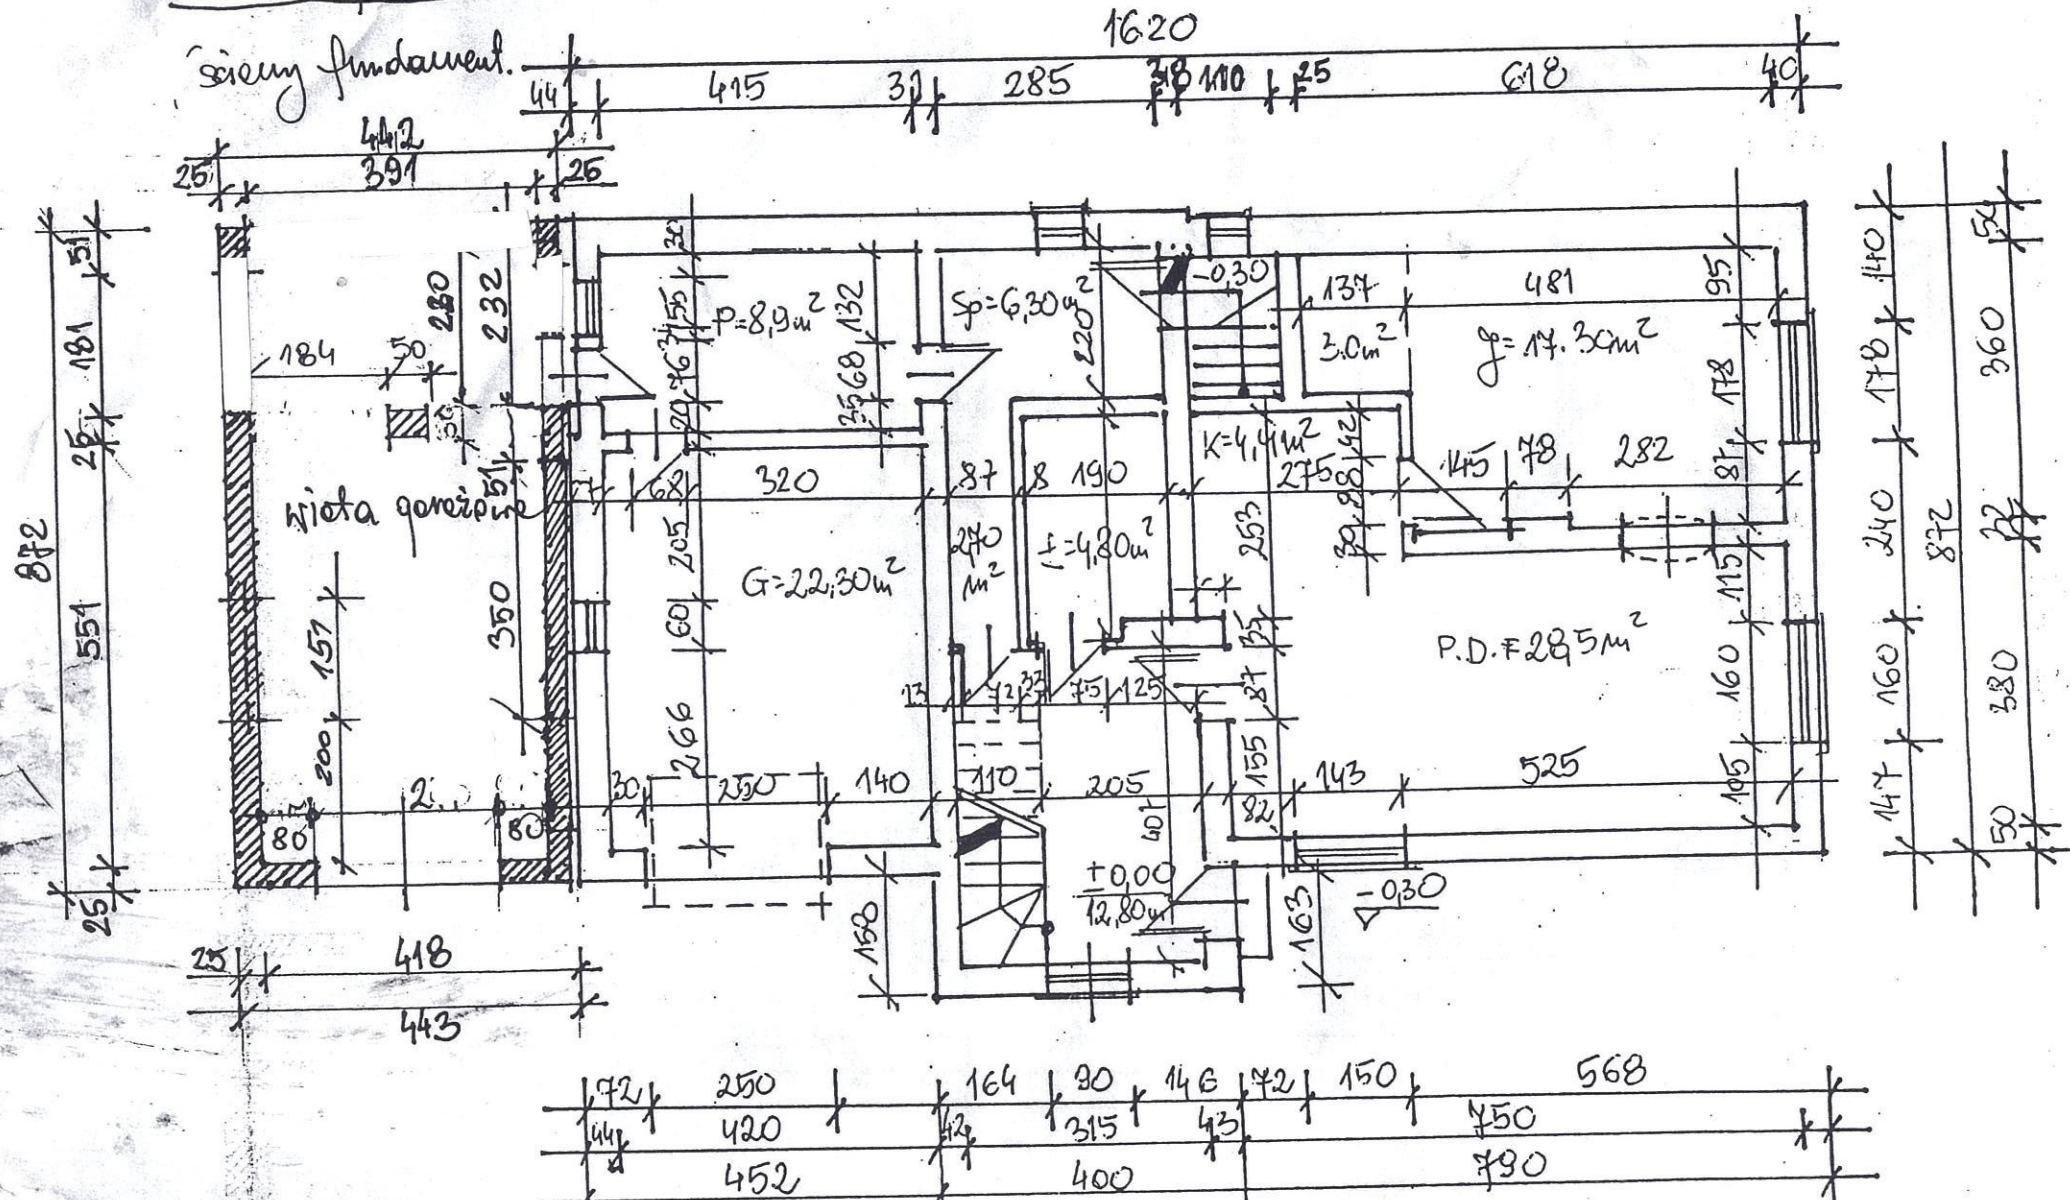

Rzut parteru 1:100