


LOKAL 1

POSADZKI :
PARTER - 79,85 m² x 2

LOKAL 2

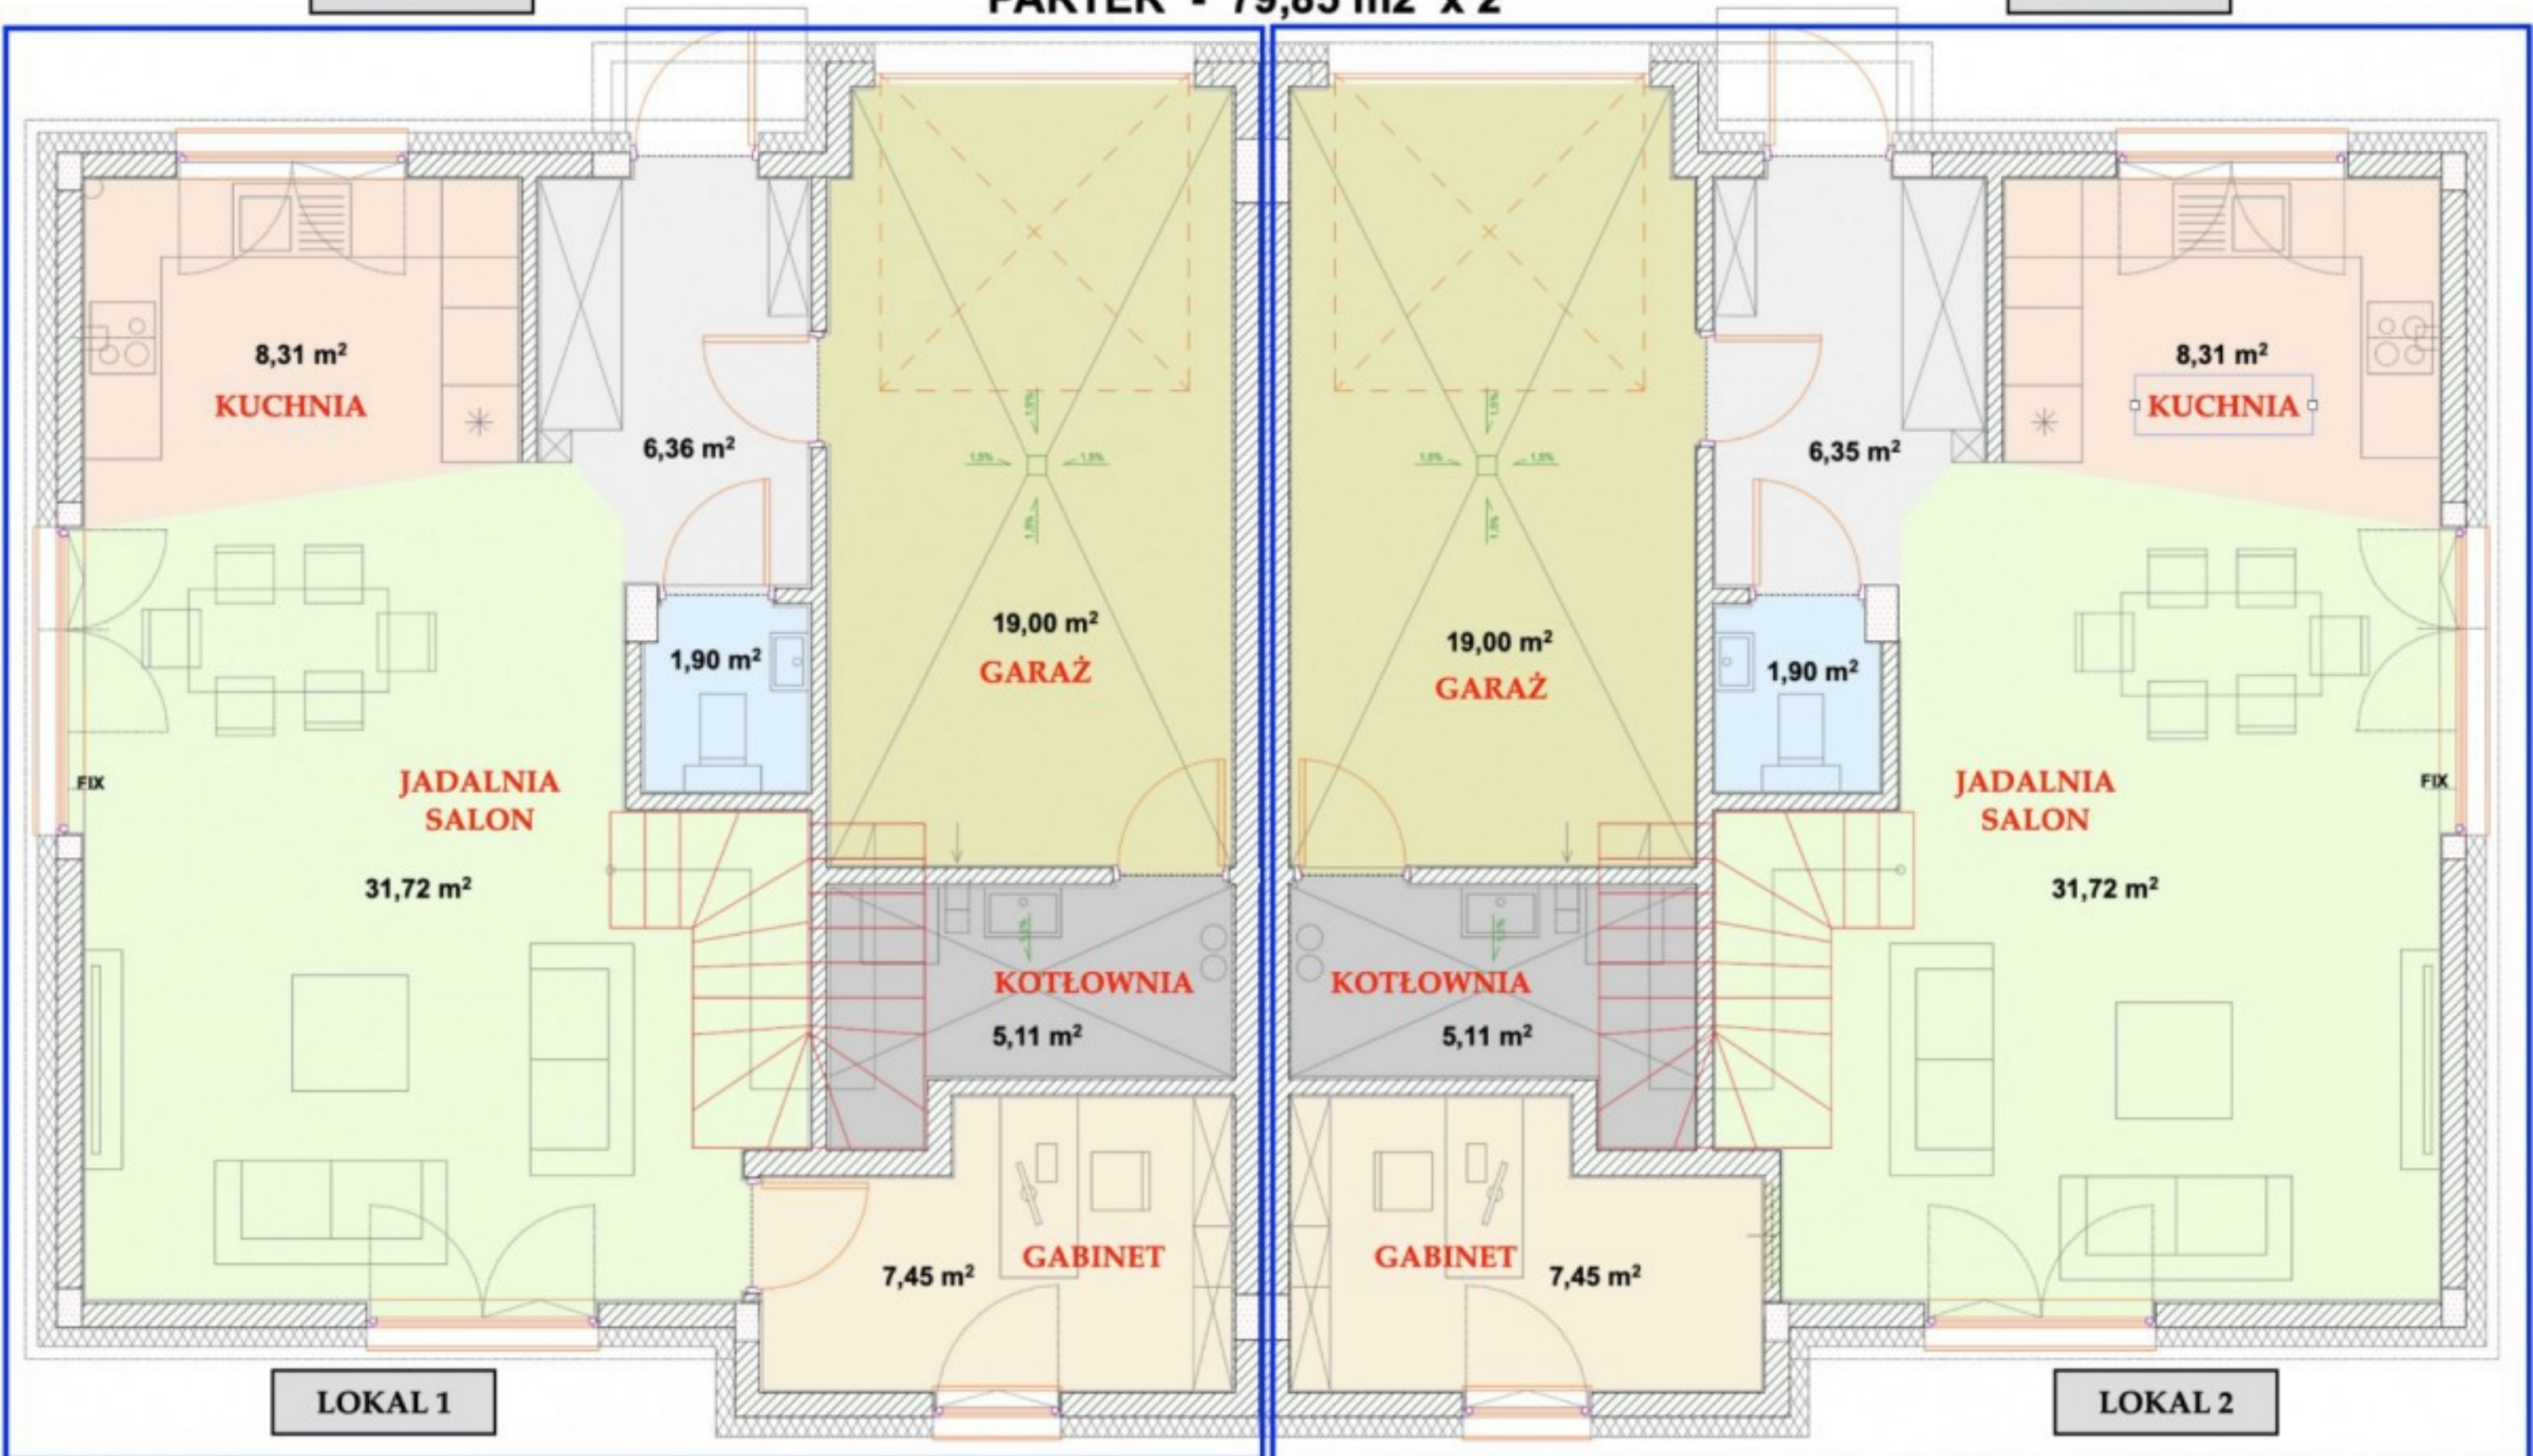

LOKAL 1

LOKAL 2